



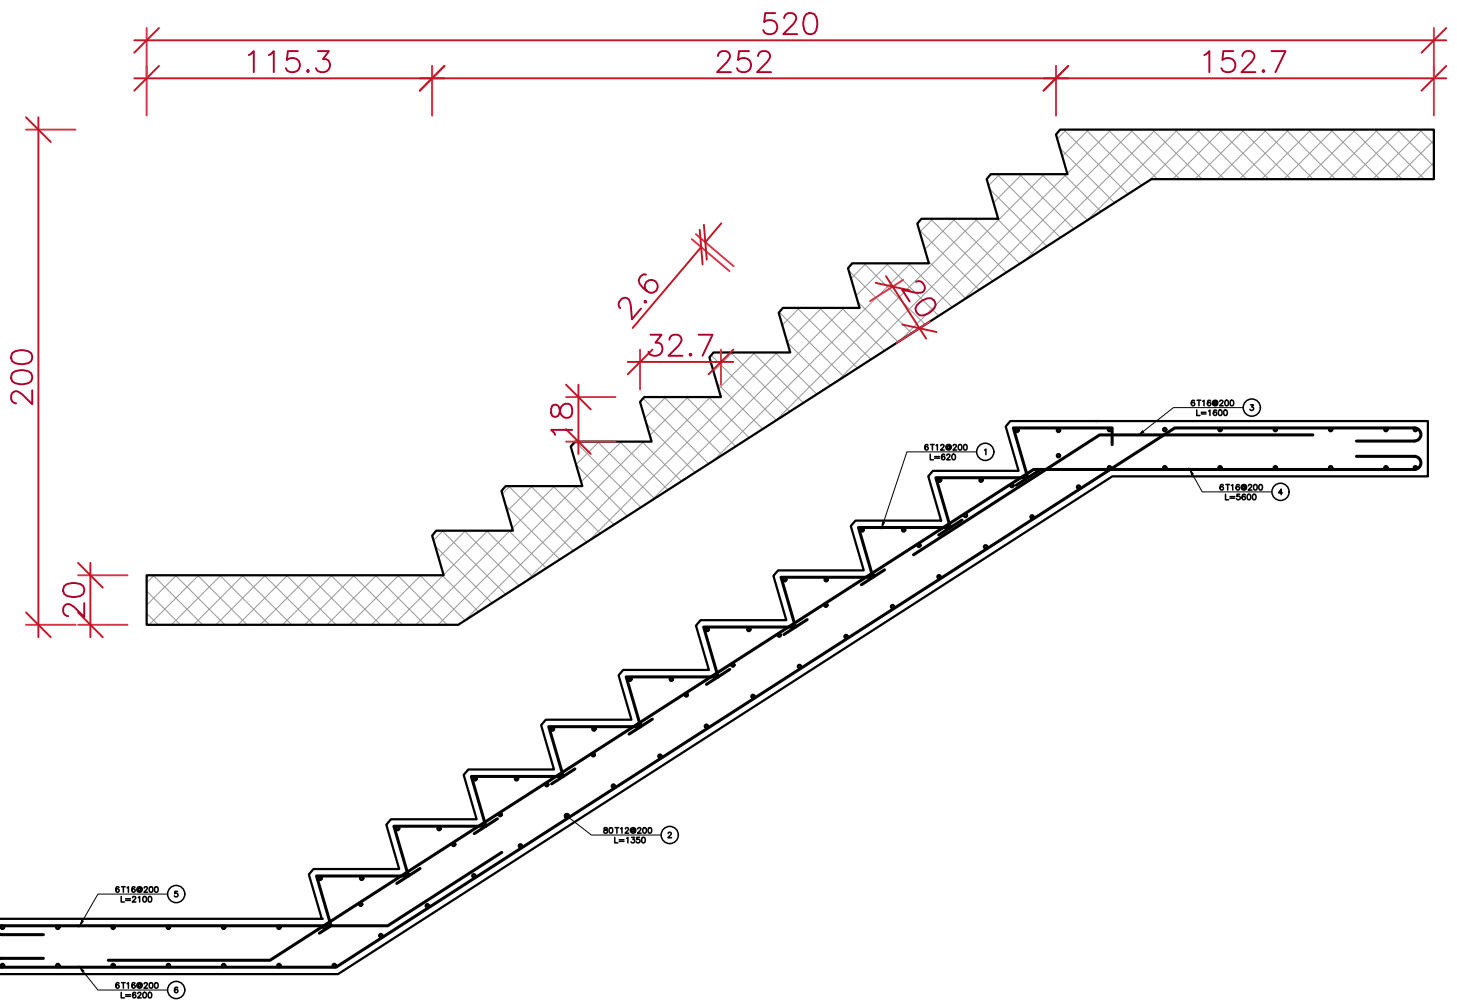

Pos	Spec.	Shape	L/A	No.	T12	T16
1	T12		0.62	60	37.2	
2	T12		1.35	80	108	
3	T16		1.6	6		9.6
4	T16		5.6	6		33.6
5	T16		2.1	6		12.6
6	T16		6.2	6		37.2
TOTAL LENGTH OR AREA (m/m2)					145.2	93
UNIT WEIGHT (Kg)					0.888	1.578
WEIGHT (Kg)					128.94	146.75
GRAND TOTAL (Kg)					276 Kg.	

VOL.		UNIT W.		TOTAL W.	
1.5865		2000		3173.0Kg	
D0	01/09/2025	I.F.C.	10:38:06 AM		ART BETON
REV.	DATE	DESCRIPTION	DRAWN	DESIGN	APPD.
CLIENT		Consultant			
		WWW.ARTBETON.CO Email: info@ARTBETON.CO ARTBETON.CO			
DRAWING NO.		SCALE	SIZE	SHEET	
3D-STAIR-01-LAYOUT1		AS SHOWN	A4	1/1	

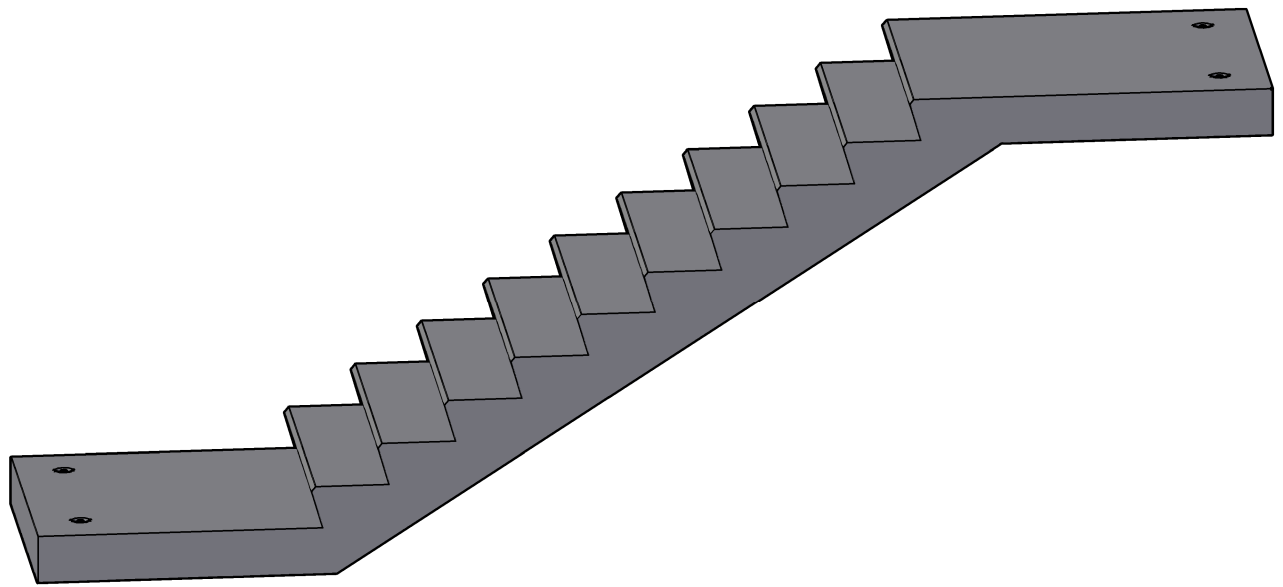